

IDEJNO REŠENJE





SUTEREN 2

bruto ukupno 367.55m²


OSNOVA SUTERENA 2 R=1:100



SUTEREN 1

lokal 1	109.00m ²
BRGP	122.30m ²
bruto garaža	245.25m ²
bruto ukupno	367.55m ²
neto poslovno	109.00m ²

OSNOVA SUTERENA 1 R=1:100

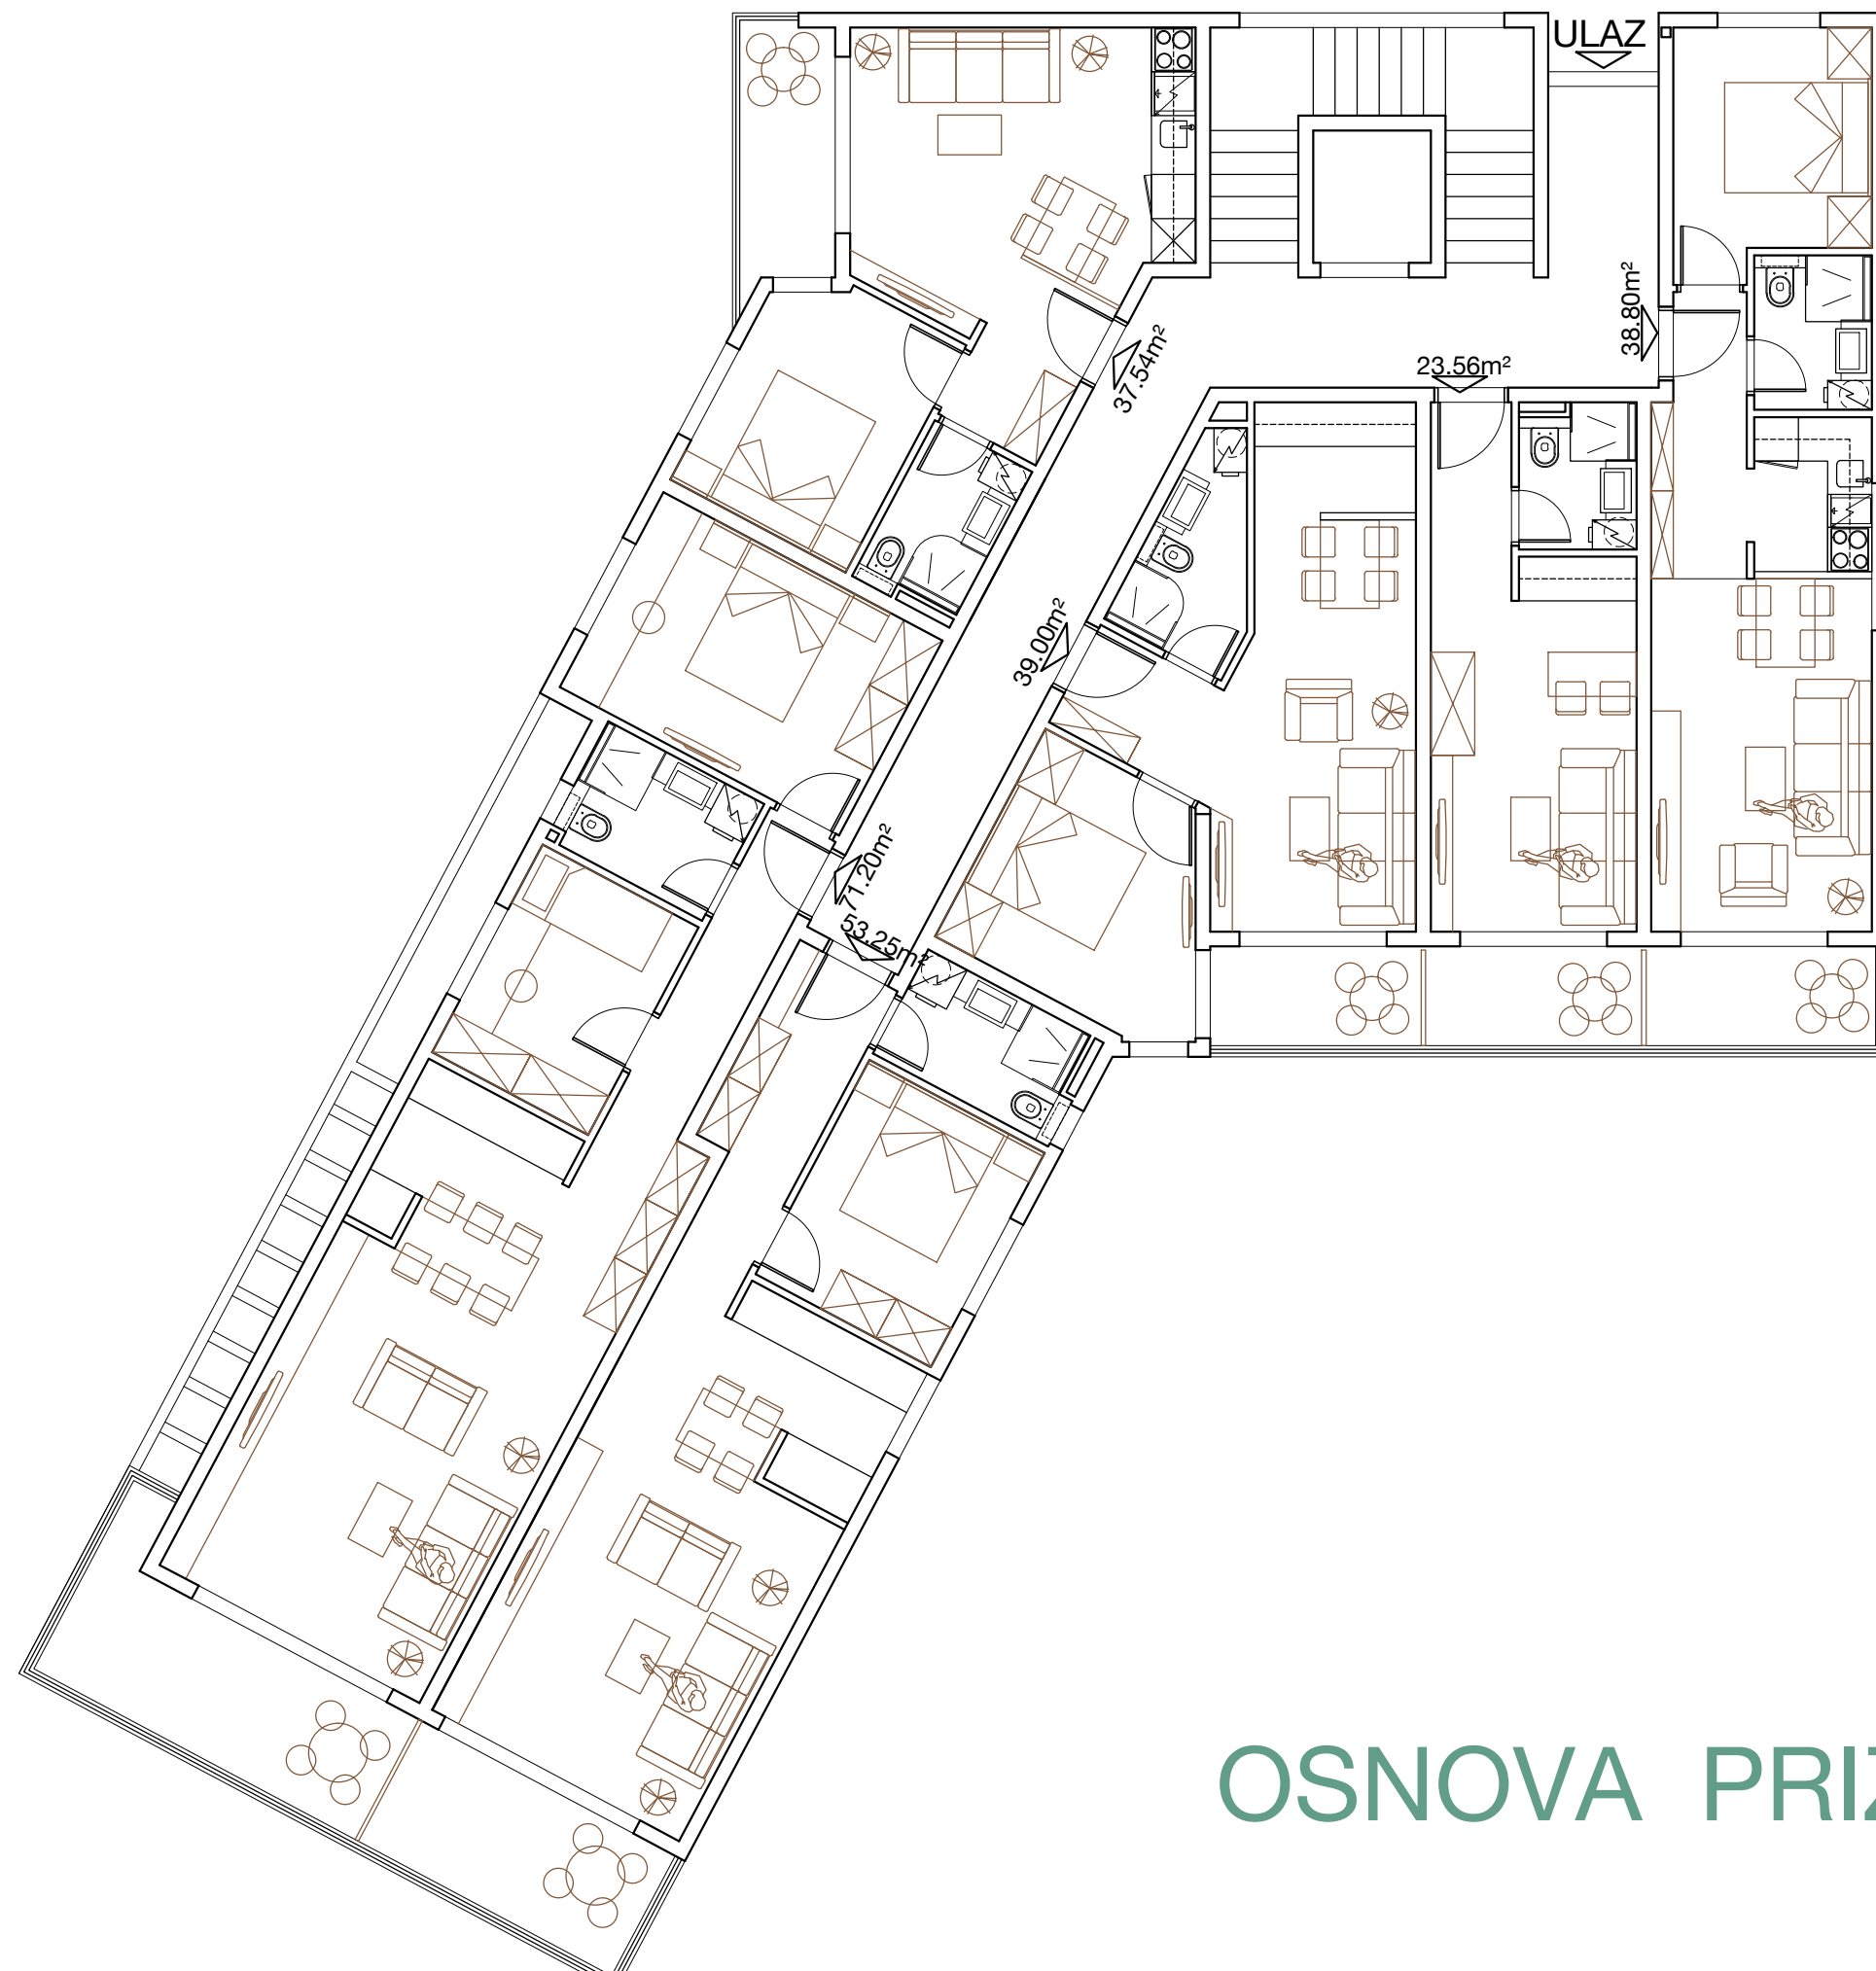

PRIZEMLJE	
apartman 1	37.54m ²
apartman 2	71.20m ²
apartman 3	53.25m ²
apartman 4	39.00m ²
apartman 5	23.56m ²
apartman 6	38.80m ²
BRGP	352.44m ²
neto stambeno	263.35m ²

OSNOVA PRIZEMLJA R=1:100



I SPRAT	
apartman 7	37.54m ²
apartman 8	71.20m ²
apartman 9	53.25m ²
apartman 10	39.00m ²
apartman 11	23.56m ²
apartman 12	47.00m ²
BRGP	352.44m ²
neto stambeno	271.55m ²

OSNOVA I SPRATA R=1:100



II SPRAT	
apartman 13	37.54m ²
apartman 14	65.97m ²
apartman 15	47.56m ²
apartman 16	39.00m ²
apartman 17	23.56m ²
apartman 18	47.00m ²
BRGP	340.66m ²
neto stambeno	260.63m ²

OSNOVA II SPRATA R=1:100



III SPRAT	
apartman 19	37.54m ²
apartman 20	108.44m ²
apartman 21	39.00m ²
apartman 22	23.56m ²
apartman 23	47.00m ²
<hr/>	
BRGP	326.70m ²
neto stambeno	255.54m ²

OSNOVA III SPRATA R=1:100



IV SPRAT	
apartman 24	37.54m ²
apartman 25	110.30m ²
apartman 26	51.81m ²
apartman 27	47.00m ²
<hr/>	
BRGP	315.15m ²
neto stambeno	246.65m ²

OSNOVA IV SPRATA R=1:100



V SPRAT	
apartman 28	37.54m ²
apartman 29	98.00m ²
apartman 30	51.81m ²
apartman 31	47.00m ²
<hr/>	
BRGP	301.20m ²
neto stambeno	234.35m ²

OSNOVA V SPRATA R=1:100



VI SPRAT	
apartman 32	206.28m ²
+ zelena terasa + krovna terasa	37.80m ² 218.00m ²
BRGP	249.50m ²
neto stambeno	206.28m ²

OSNOVA VI SPRATA R=1:100

		REKAPITULACIJA				
		lokal 1	109.00m ²			br. soba
SUTEREN 1						
	PRIZEMLJE	apartman 1	37.54m ²	1		
		apartman 2	71.20m ²	2		
		apartman 3	53.25m ²	1		
		apartman 4	39.00m ²	1		
		apartman 5	23.56m ²	g		
apartman 6		38.80m ²	1			
I SPRAT	apartman 7	37.54m ²	1			
	apartman 8	71.20m ²	2			
	apartman 9	53.25m ²	1			
	apartman 10	39.00m ²	1			
	apartman 11	23.56m ²	g			
	apartman 12	47.00m ²	1			
II SPRAT	apartman 13	37.54m ²	1			
	apartman 14	65.97m ²	2			
	apartman 15	47.56m ²	1			
	apartman 16	39.00m ²	1			
	apartman 17	23.56m ²	g			
	apartman 18	47.00m ²	1			
III SPRAT	apartman 19	37.54m ²	1			
	apartman 20	108.44m ²	3			
	apartman 21	39.00m ²	1			
	apartman 22	23.56m ²	g			
	apartman 23	47.00m ²	1			
IV SPRAT	apartman 24	37.54m ²	1			
	apartman 25	110.30m ²	3			
	apartman 26	51.81m ²	1			
	apartman 27	47.00m ²	1			
V SPRAT	apartman 28	37.54m ²	1			
	apartman 29	98.00m ²	2	17	garaža	
	apartman 30	51.81m ²	1	1	lokal	
	apartman 31	47.00m ²	1	4	garsonjere	
VI SPRAT	apartman 32	206.28m ²	pent.	21	jednosobni	
	+ zelena terasa	37.80m ²		4	dvosobna	
	+ krovna terasa	218.00m ²		2	trosobna	
				1	penthaus	
BRGP		2360.40m ²	21.75%			
neto prodajno		1847.35m ²				
+ zelena terasa		37.80m ²				
+ krovna terasa		218.00m ²				